




1 FRONT VIEW  
A1 SCALE: 1/4" = 1'

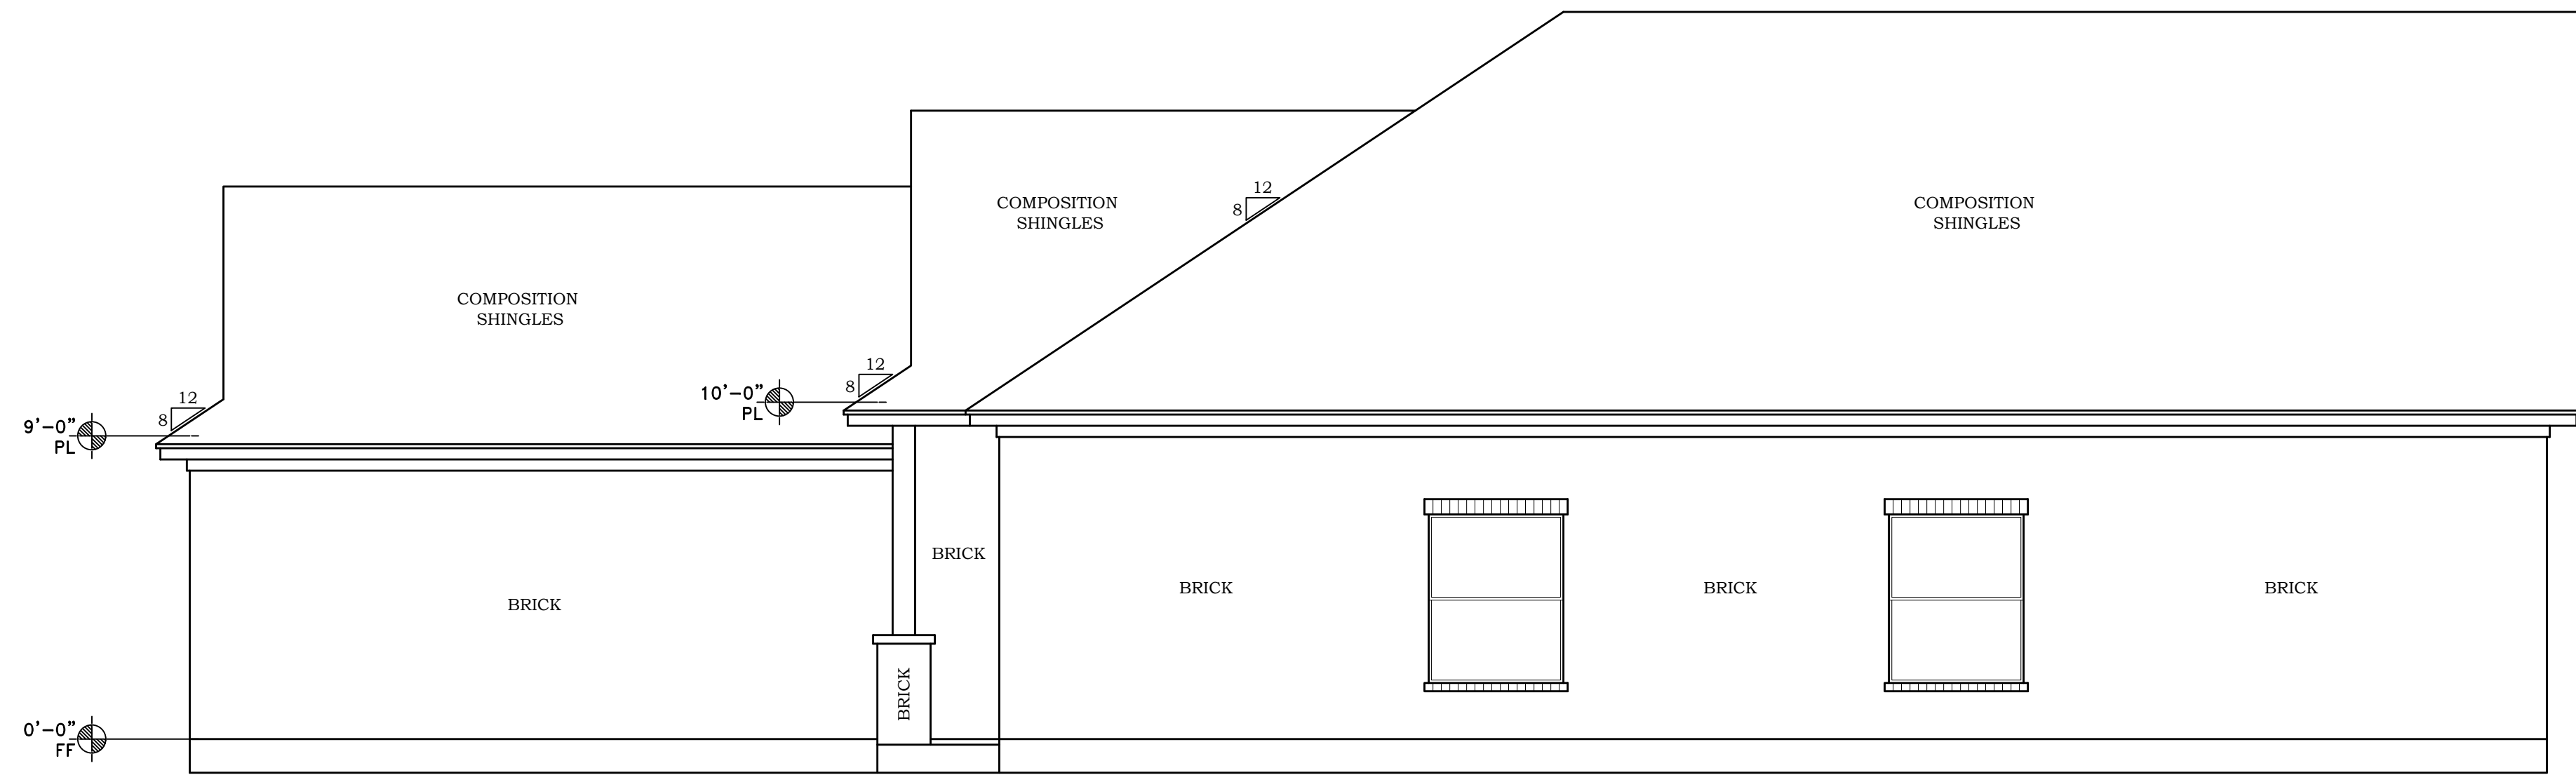

2 RIGHT SIDE VIEW  
A1 SCALE: 1/4" = 1'

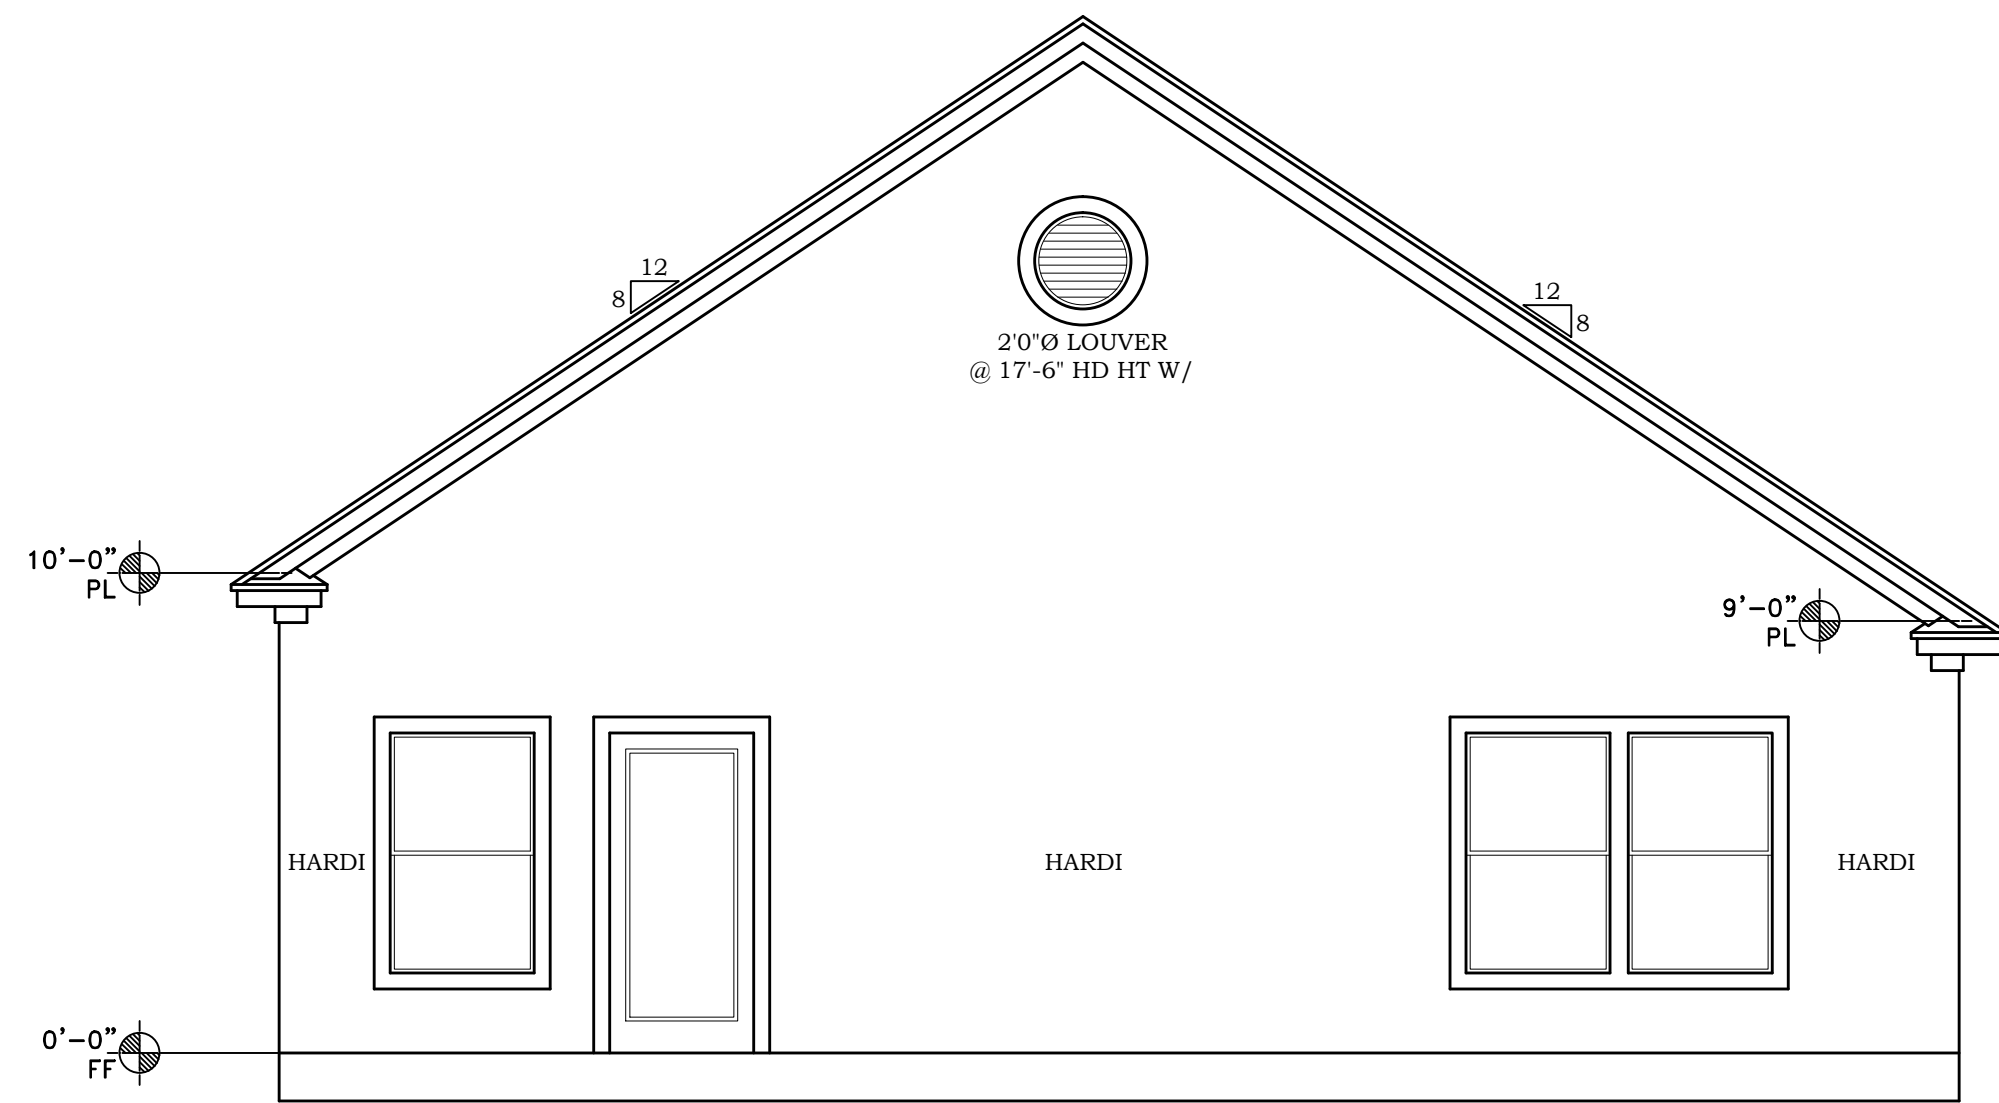

3 REAR VIEW  
A1 SCALE: 1/4" = 1'

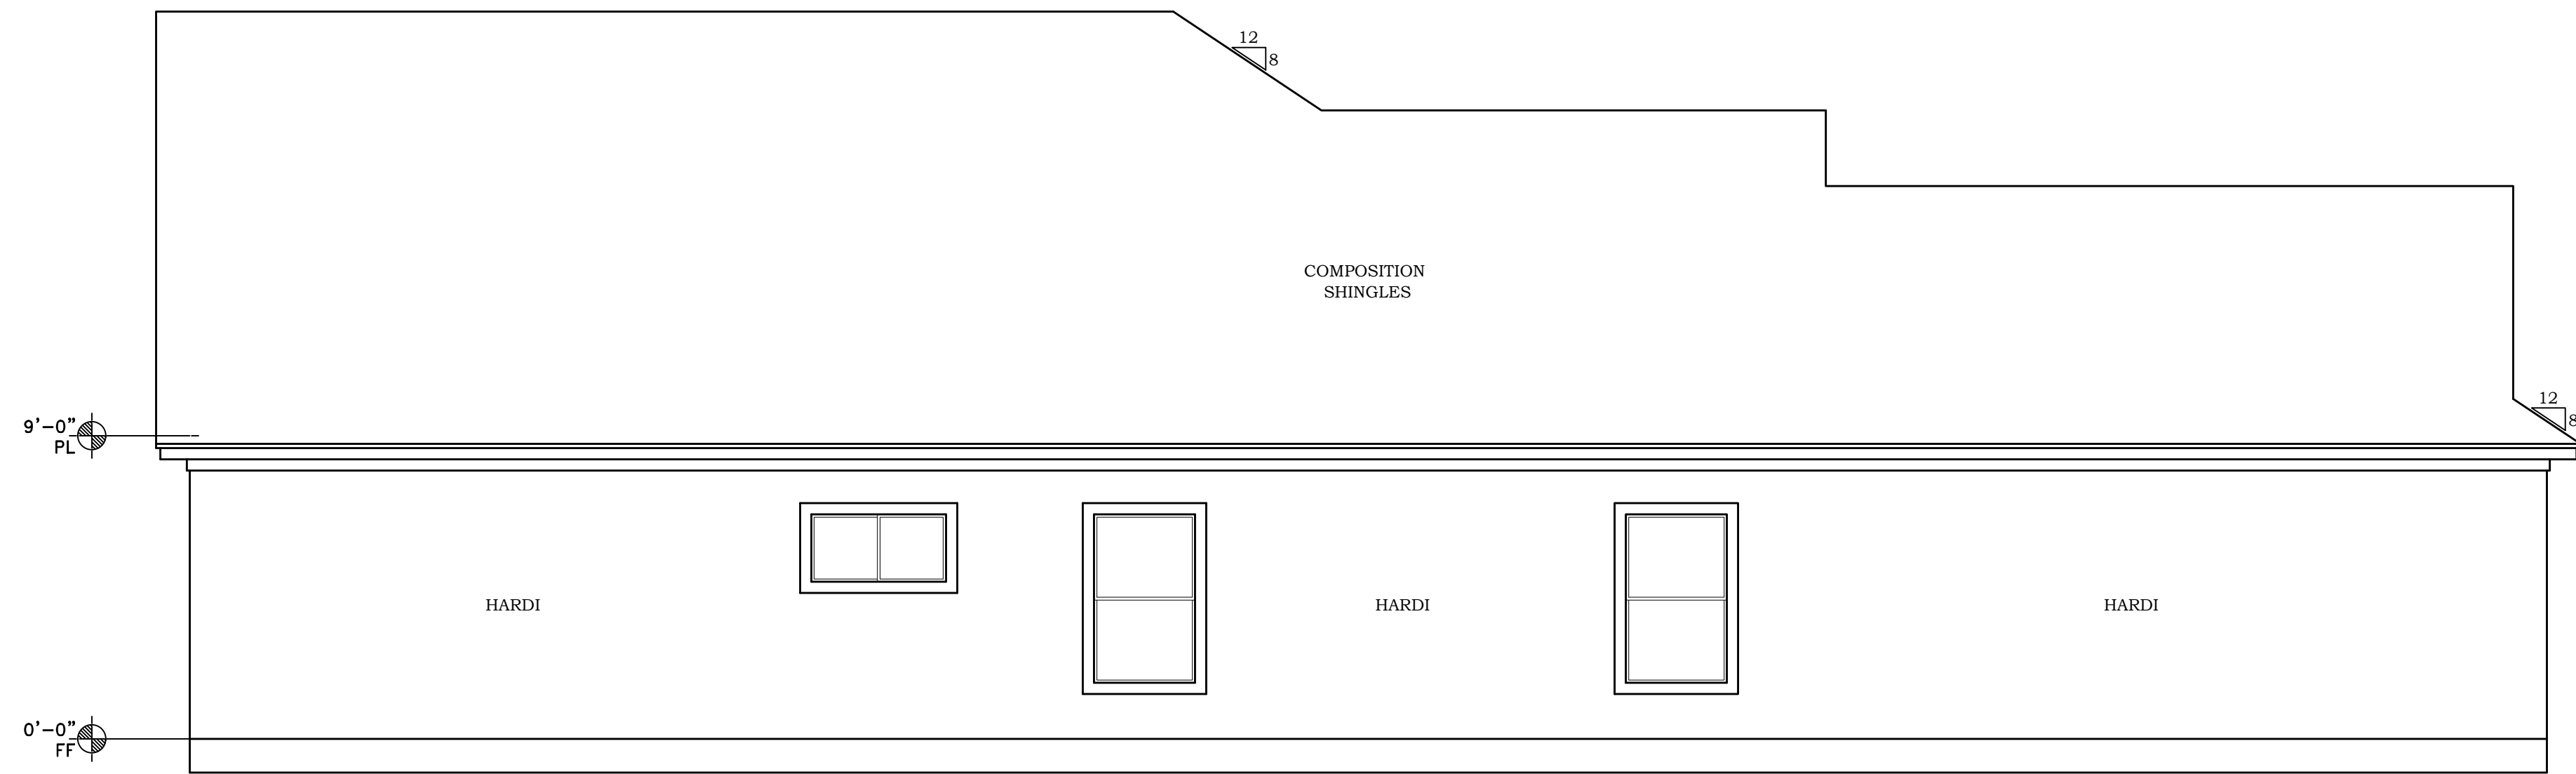

4 LEFT SIDE VIEW  
A1 SCALE: 1/4" = 1'

MOONLIGHT HOUSE PLANS IS A DRAFTING FIRM, NOT AN ENGINEERING OR ARCHITECTURAL FIRM. THESE PRINTS ARE NOT TO BE USED FOR CONSTRUCTION. MOONLIGHT HOUSE PLANS IS NOT RESPONSIBLE FOR ANY STRUCTURAL OR DESIGN MISTAKES. DIMENSIONS, DETAILS & SPECIFICATIONS. ENGINEER WILL NOT BE LIABLE FOR HUMAN ERROR AFTER CONSTRUCTION IS STARTED. THESE DRAWINGS, SPECIFICATIONS AND READ ARE THE PROPERTY OF MOONLIGHT HOUSE PLANS, AND SHALL NOT BE REUSED, REPRODUCED, OR ALTERED IN ANY WAY.

*Moonlight House*  
Plans  
979-482-1967

REVISION HISTORY NUMBER	DATE

DWG. SCALE:  
1/4" = 1'-0"

**ELEVATIONS**  
GEMSTONE GROUP LLC  
SPEC HOME  
JOB #: 20101051

08-18-10

**A1**