




1 FRONT VIEW
A1 SCALE: 1/4" = 1'

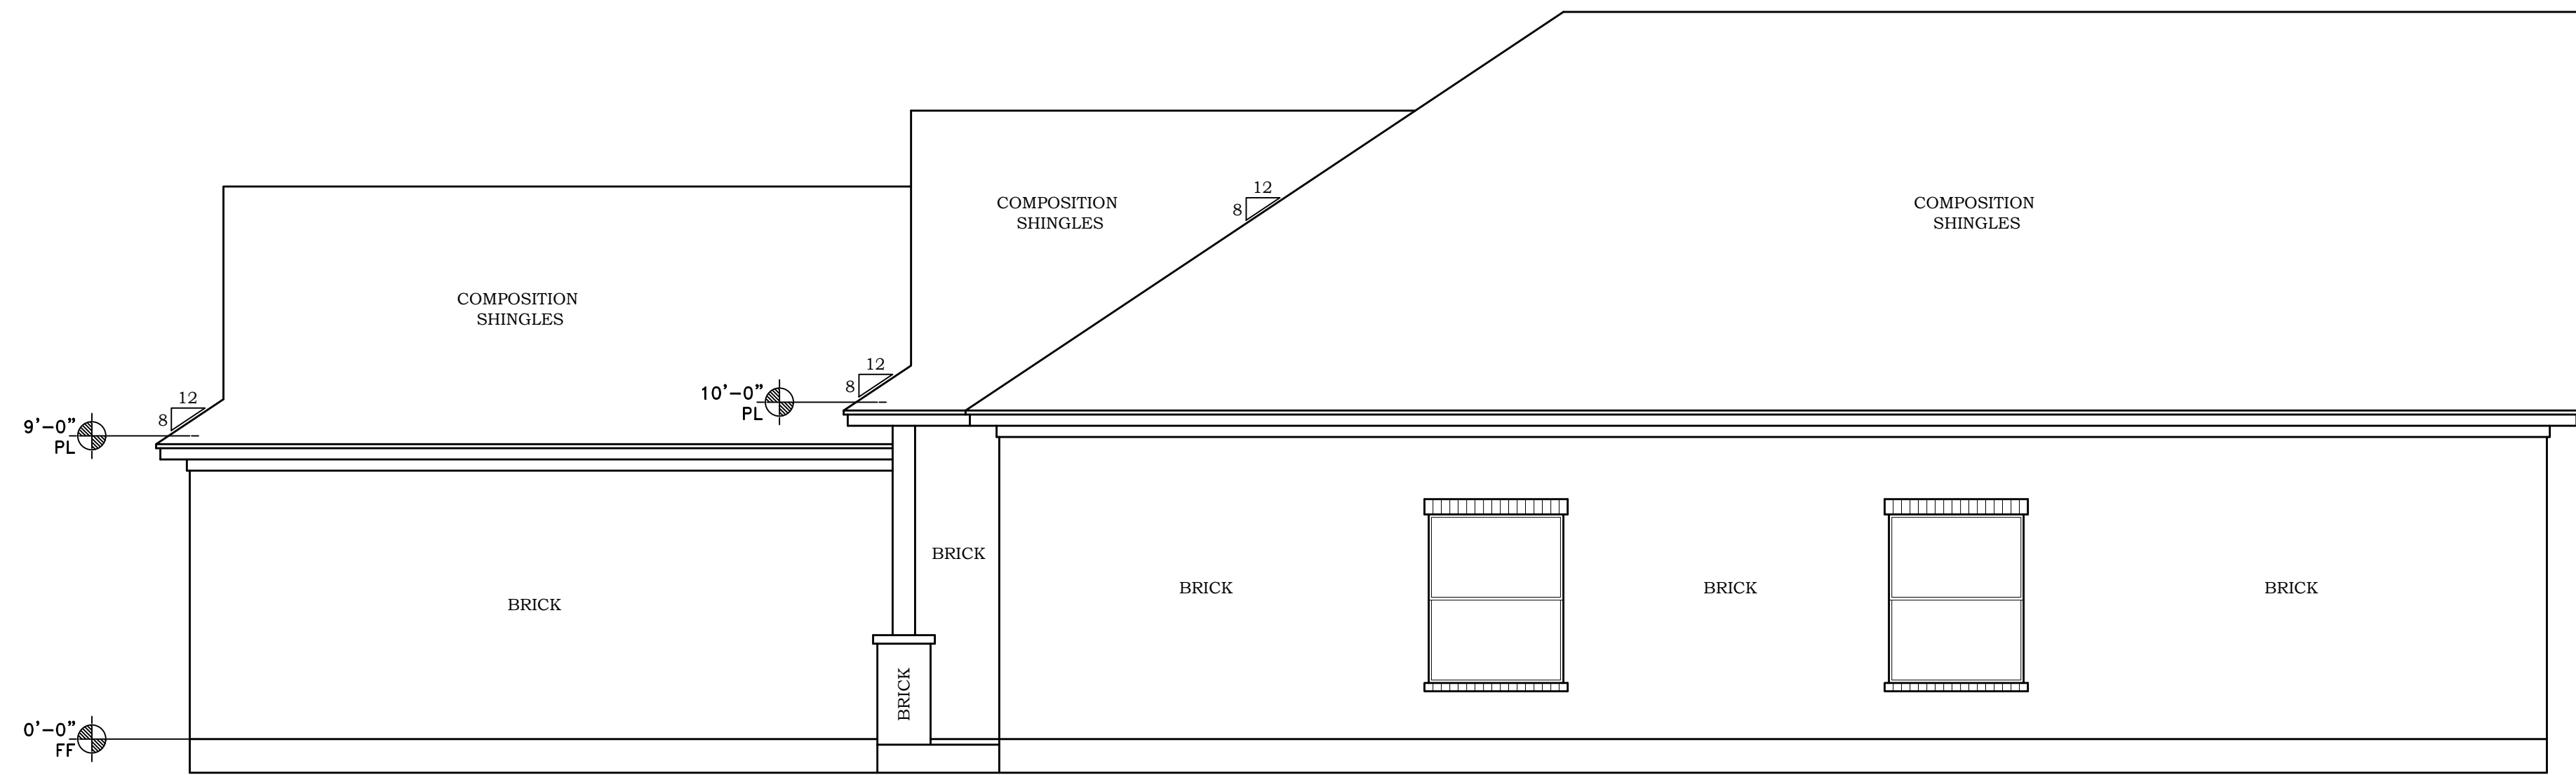

2 RIGHT SIDE VIEW
A1 SCALE: 1/4" = 1'

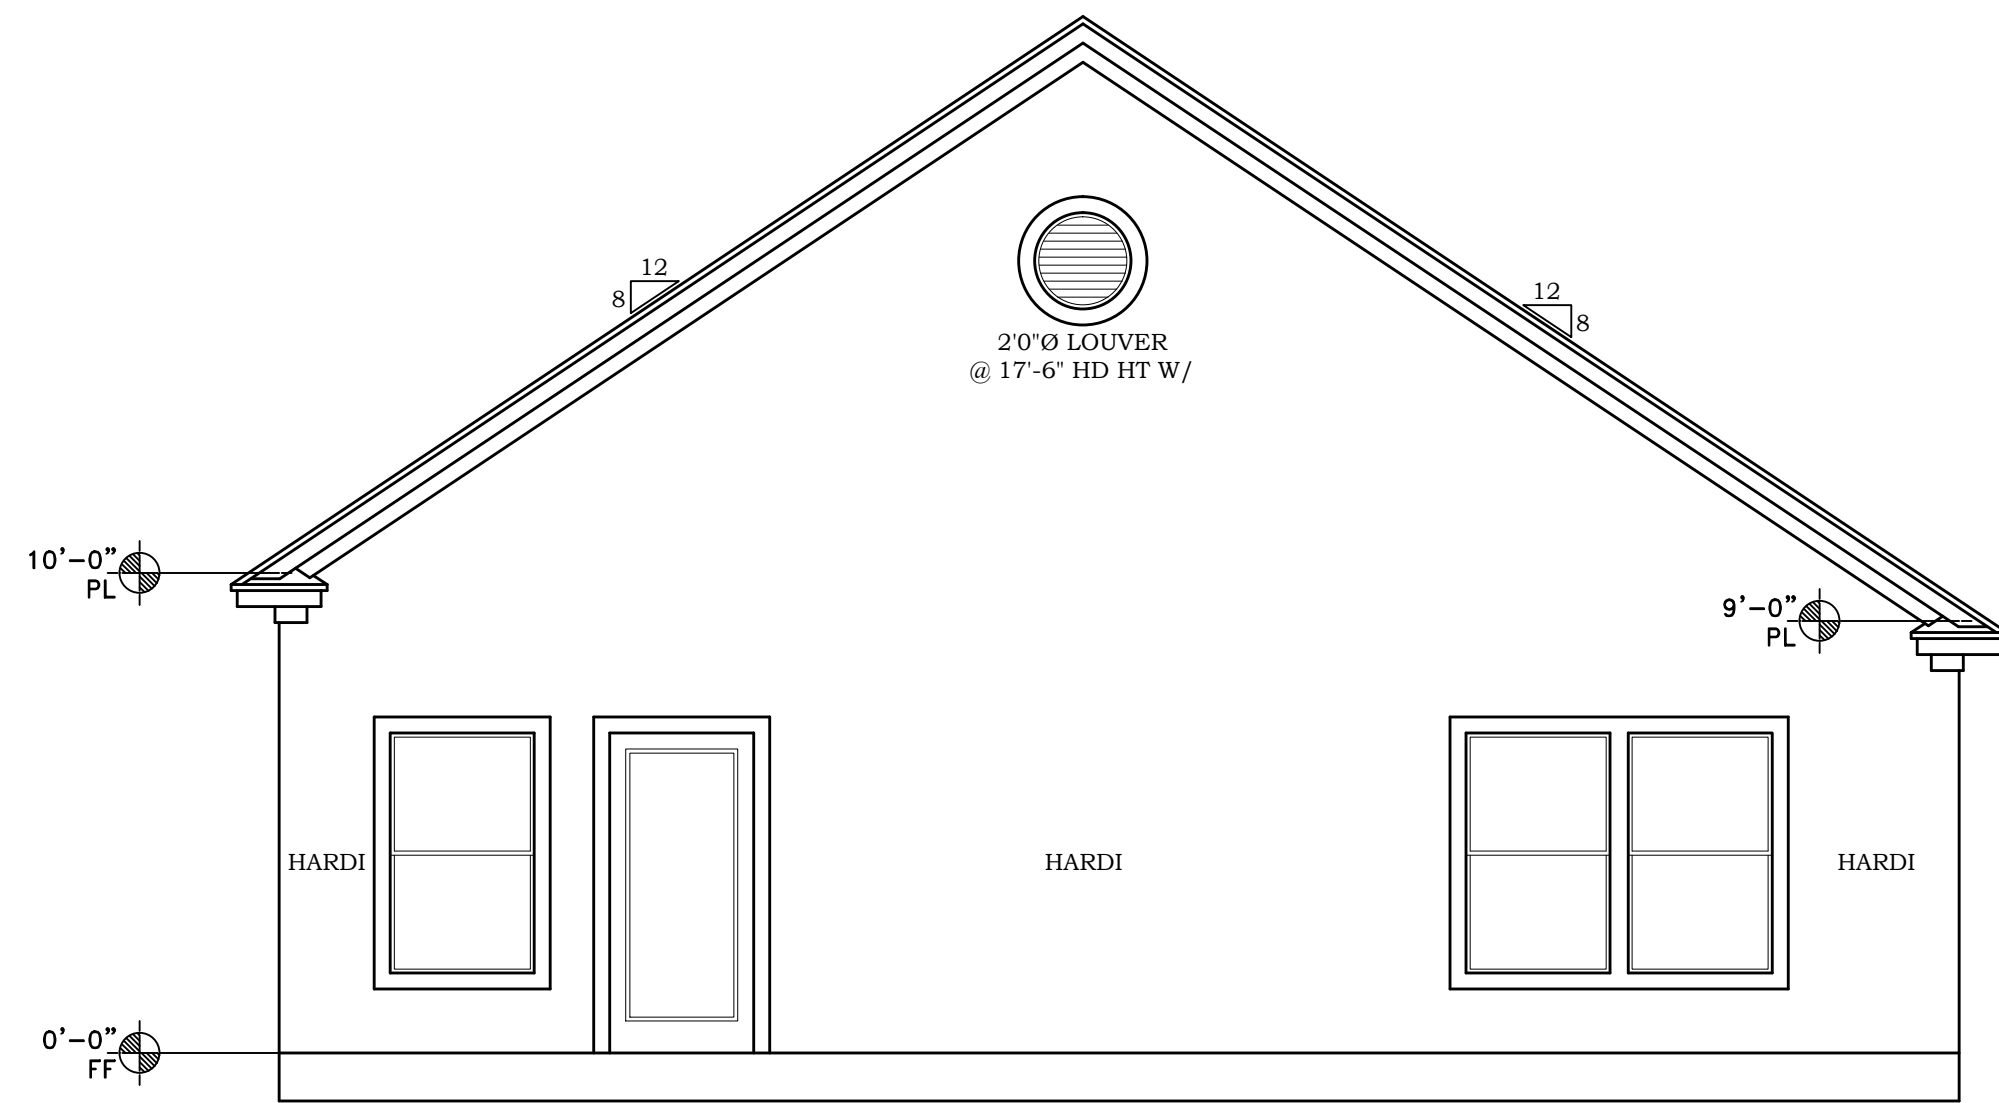

3 REAR VIEW
A1 SCALE: 1/4" = 1'

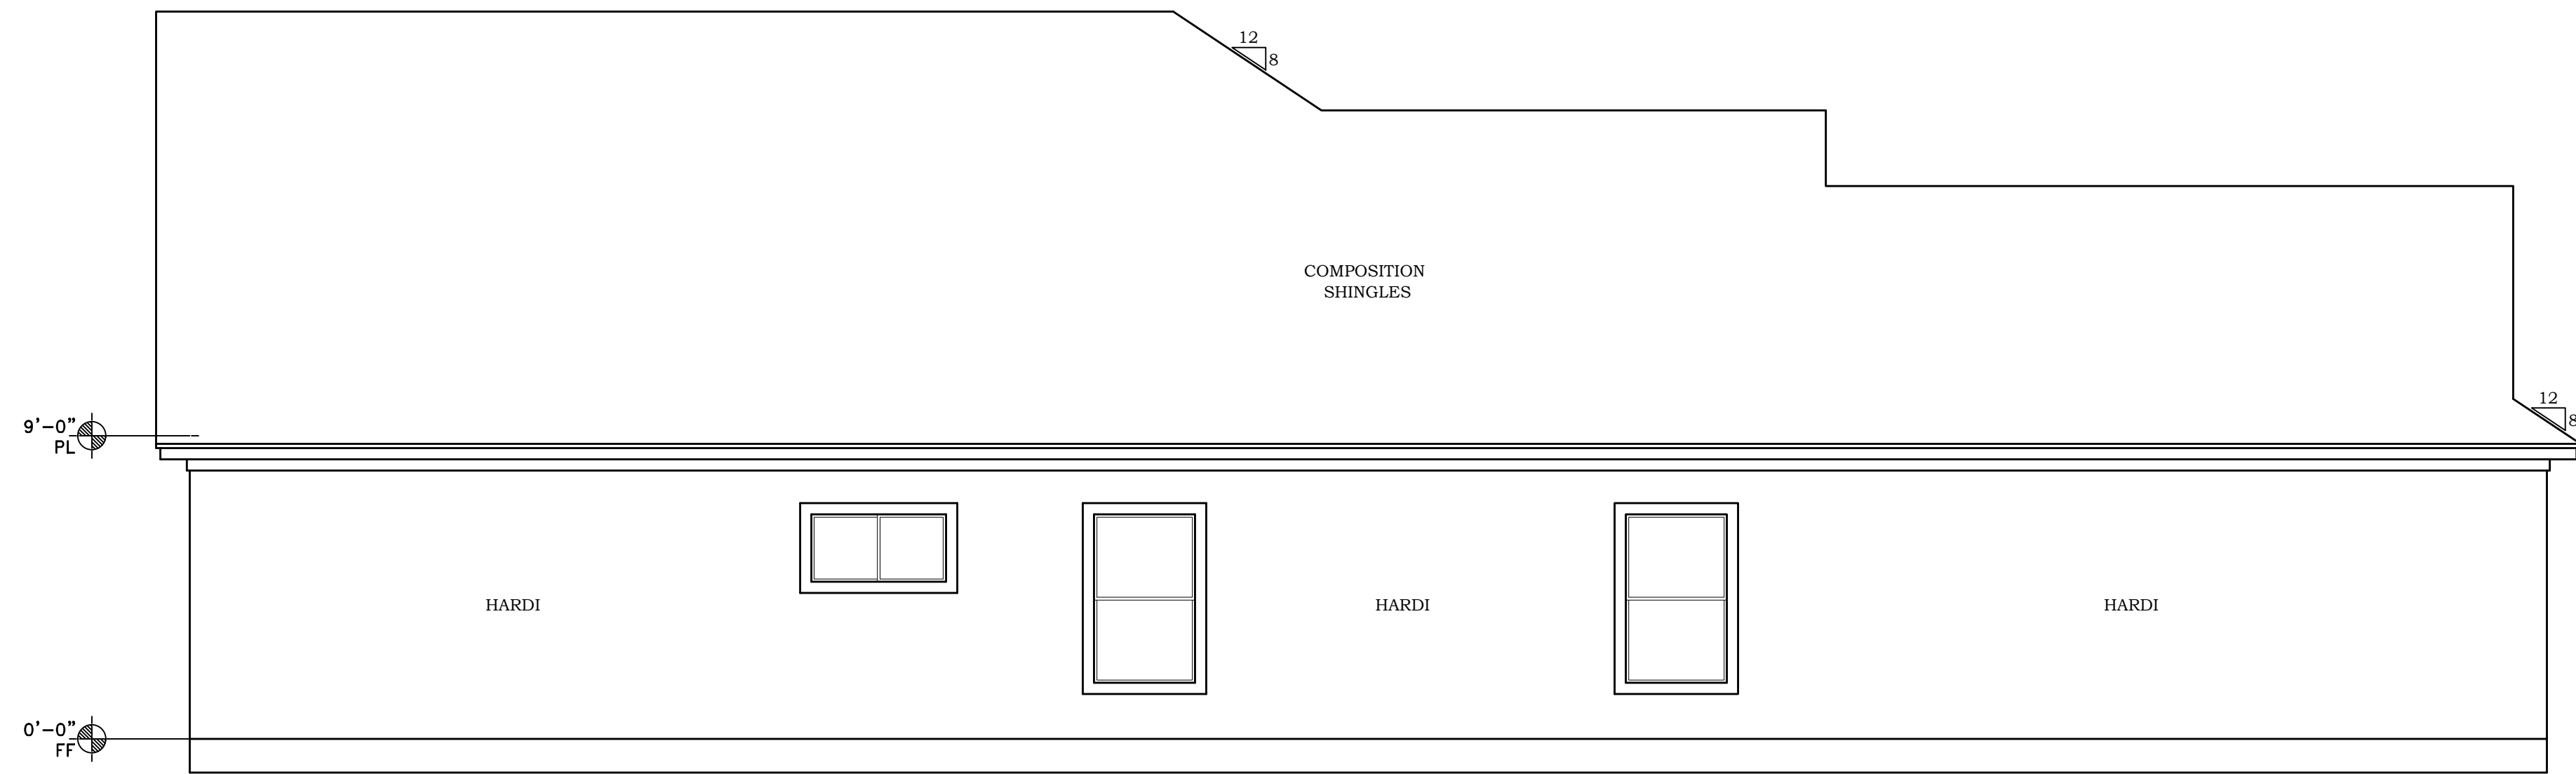

4 LEFT SIDE VIEW
A1 SCALE: 1/4" = 1'

MOONLIGHT HOUSE PLANS IS A DRAFTING FIRM, NOT AN ENGINEERING OR ARCHITECTURAL FIRM. THESE PRINTS ARE NOT TO BE USED FOR CONSTRUCTION. MOONLIGHT HOUSE PLANS IS NOT RESPONSIBLE FOR ANY STRUCTURAL OR DESIGN MISTAKES. DIMENSIONS, DETAILS & SPECIFICATIONS. ENGINEER WILL NOT BE LIABLE FOR HUMAN ERROR AFTER CONSTRUCTION IS STARTED. THESE DRAWINGS, SPECIFICATIONS AND READ ARE THE PROPERTY OF MOONLIGHT HOUSE PLANS, AND SHALL NOT BE REUSED, REPRODUCED, OR ALTERED IN ANY WAY.

Moonlight House
Plans
979-482-1967

REVISION HISTORY	DATE
NUMBER	

DWG. SCALE:
1/4" = 1'-0"

ELEVATIONS
GEMSTONE GROUP LLC
SPEC HOME
JOB #: 20101051

08-18-10

A1